


**FLOOR PLANS**  
(Open Concept)

# The Redwood

COTTAGE  
 MAIN LEVEL 1902 SQ. FT.\*  
 LOWER LEVEL 932 SQ. FT.\*  
 (ON BACK OF THIS PAGE)

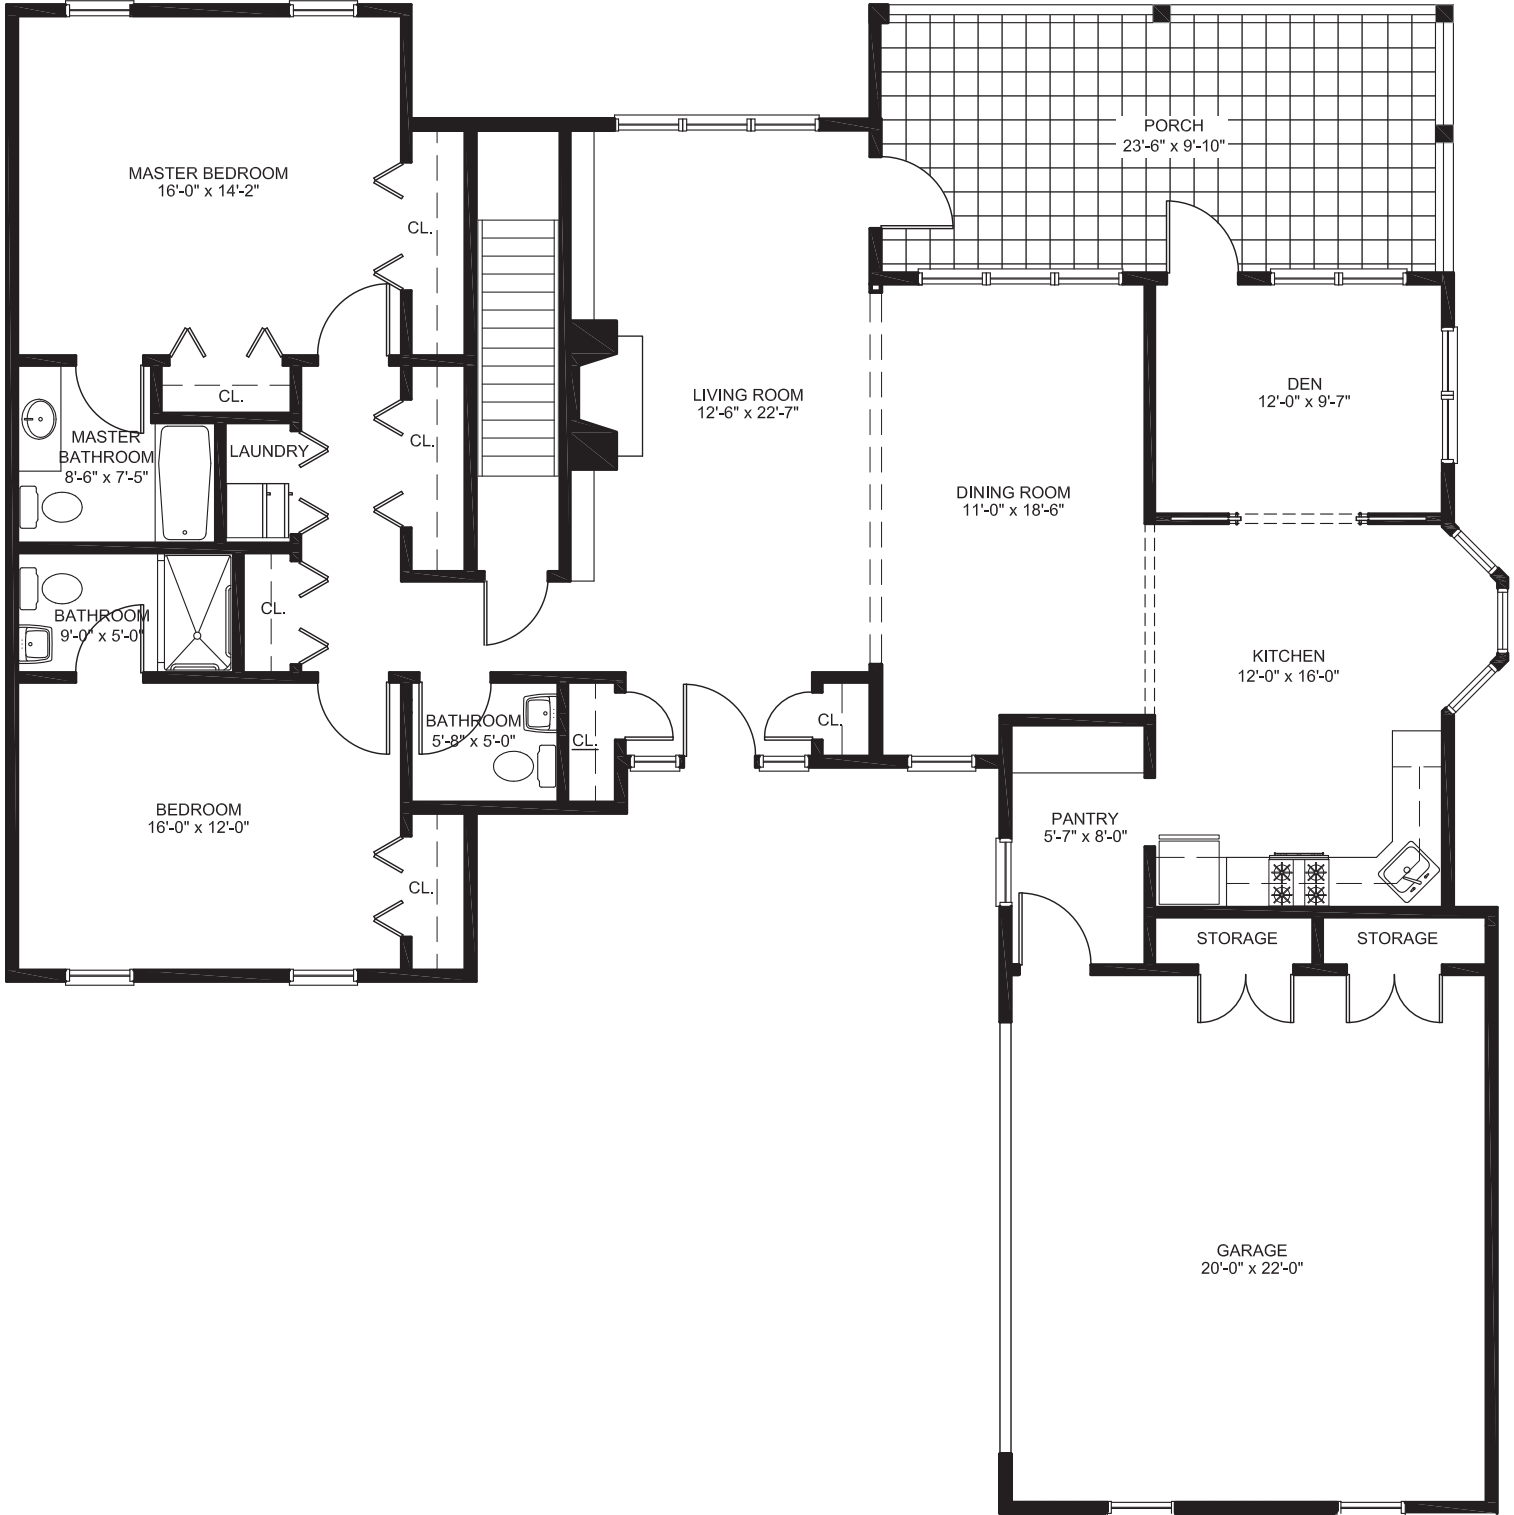

SCALE 1/8" = 1'

\*Square footage and dimensions are approximate.  
 Square footage excludes porch and garage (where applicable).  
 Other Cottage design versions also available.

REVISED 5 / 15 / 18




**FELLOWSHIP VILLAGE**

Welcome to Inspired Living

A PREMIERE FELLOWSHIP SENIOR LIVING COMMUNITY

# The Redwood

COTTAGE  
LOWER LEVEL 932 SQ. FT.\*

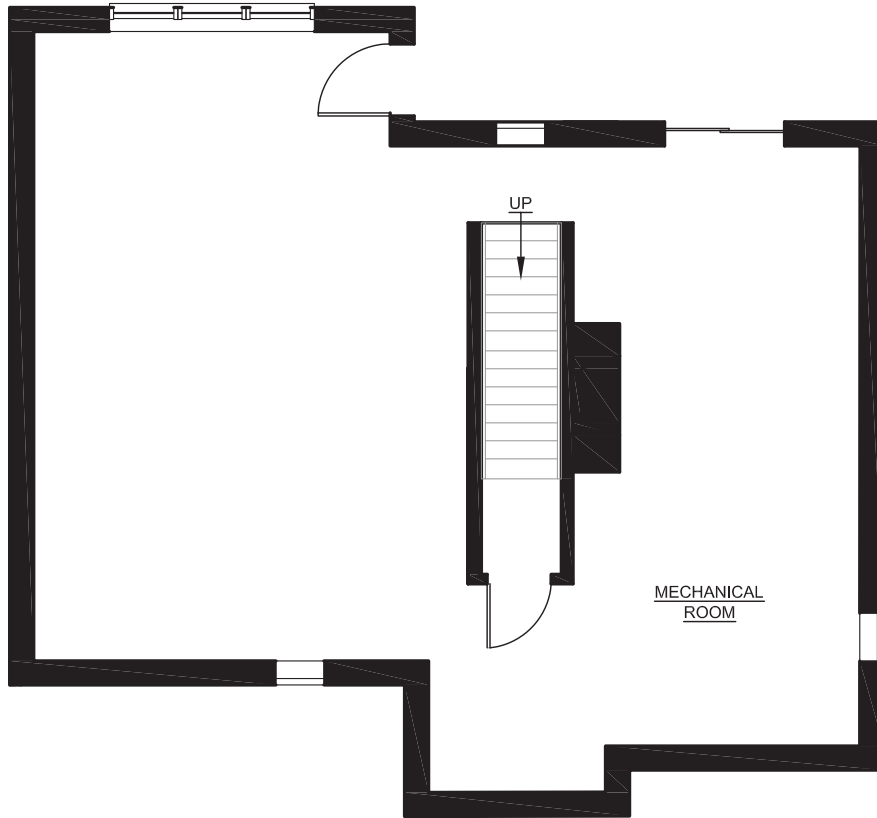

SCALE 1/8" = 1'

\*Square footage and dimensions are approximate.  
Square footage excludes porch and garage (where applicable).  
Other Cottage design versions also available.

REVISED 5 / 15 / 18



**FELLOWSHIP  
VILLAGE**

Welcome to Inspired Living

A PREMIERE FELLOWSHIP SENIOR LIVING COMMUNITY