


FLOOR PLANS

(Open Concept)

VILLA (4113, 4114, 4115, 4116)
 MAIN LEVEL 1950 SQ. FT.*
 LOWER LEVEL 1950 SQ. FT.*
 (ON BACK OF THIS PAGE)
 LOCATED IN A ONE-STORY BUILDING

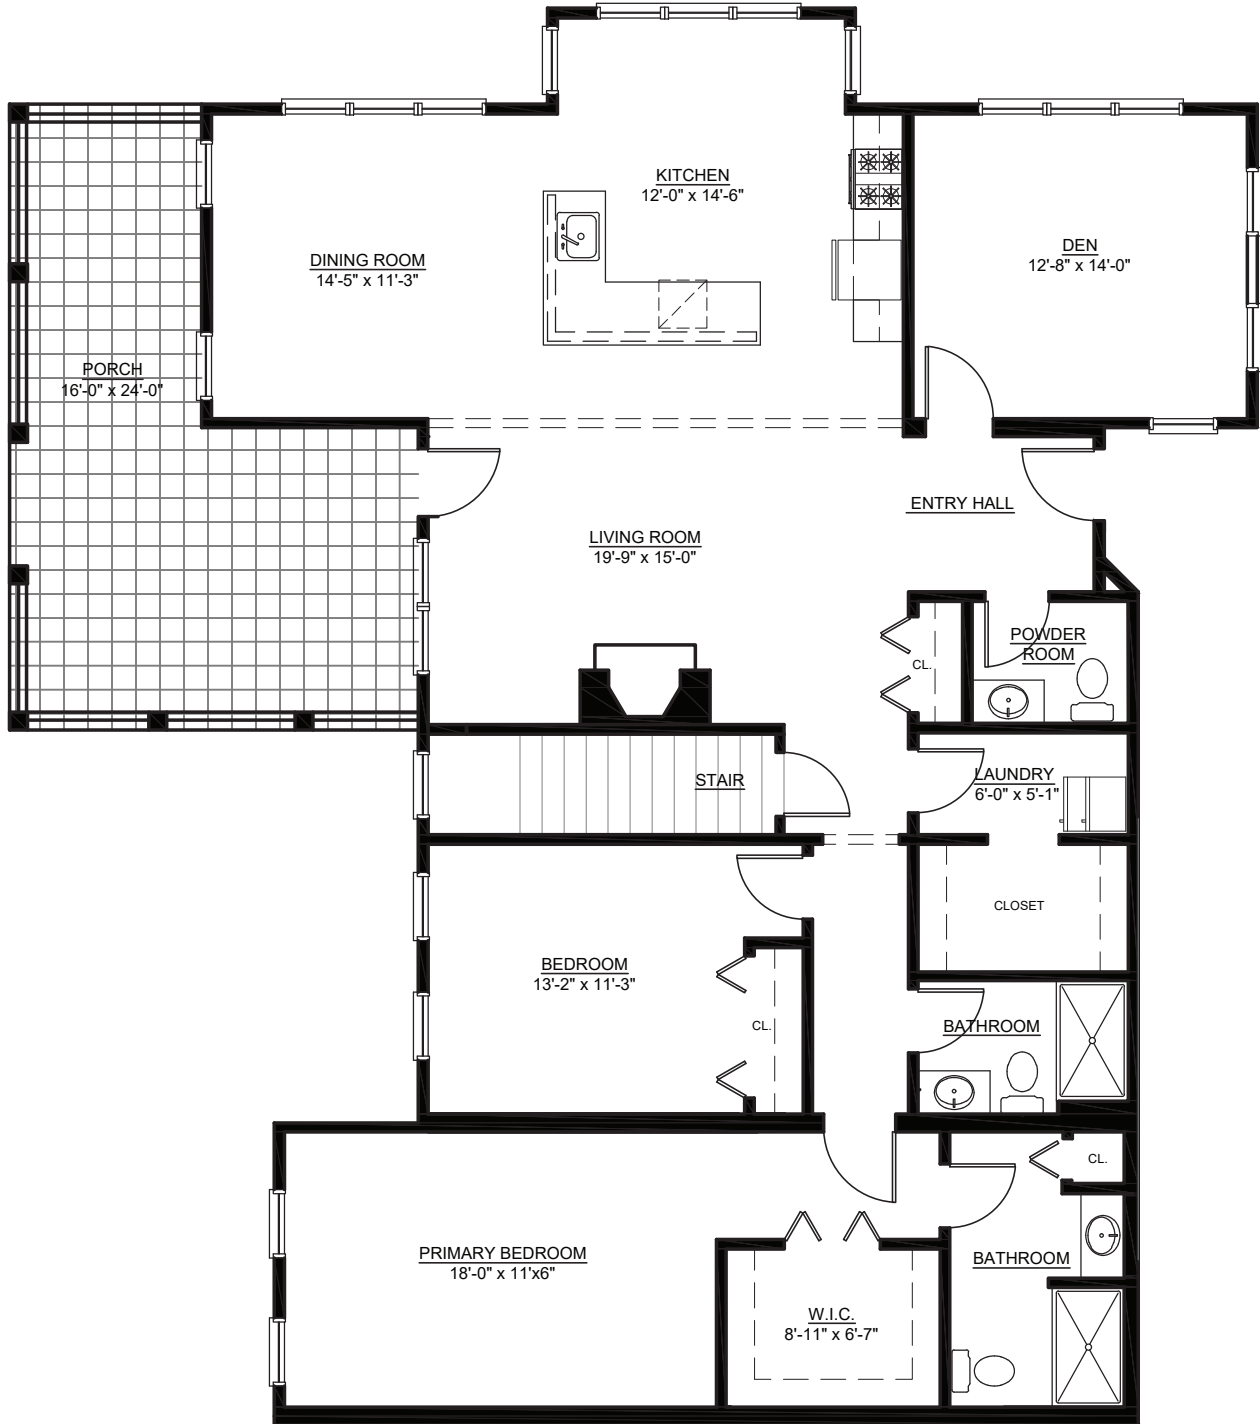

SCALE 1/8" = 1'
 *Square footage and dimensions are approximate.
 Square footage excludes porch and garage (where applicable).
 Other Villa design versions also available.

REVISED 5 / 15 / 18




FELLOWSHIP VILLAGE

Welcome to Inspired Living

A PREMIER FELLOWSHIP LIFE COMMUNITY

VILLA (4113, 4114, 4115, 4116)
LOWER LEVEL 1950 SQ. FT.*

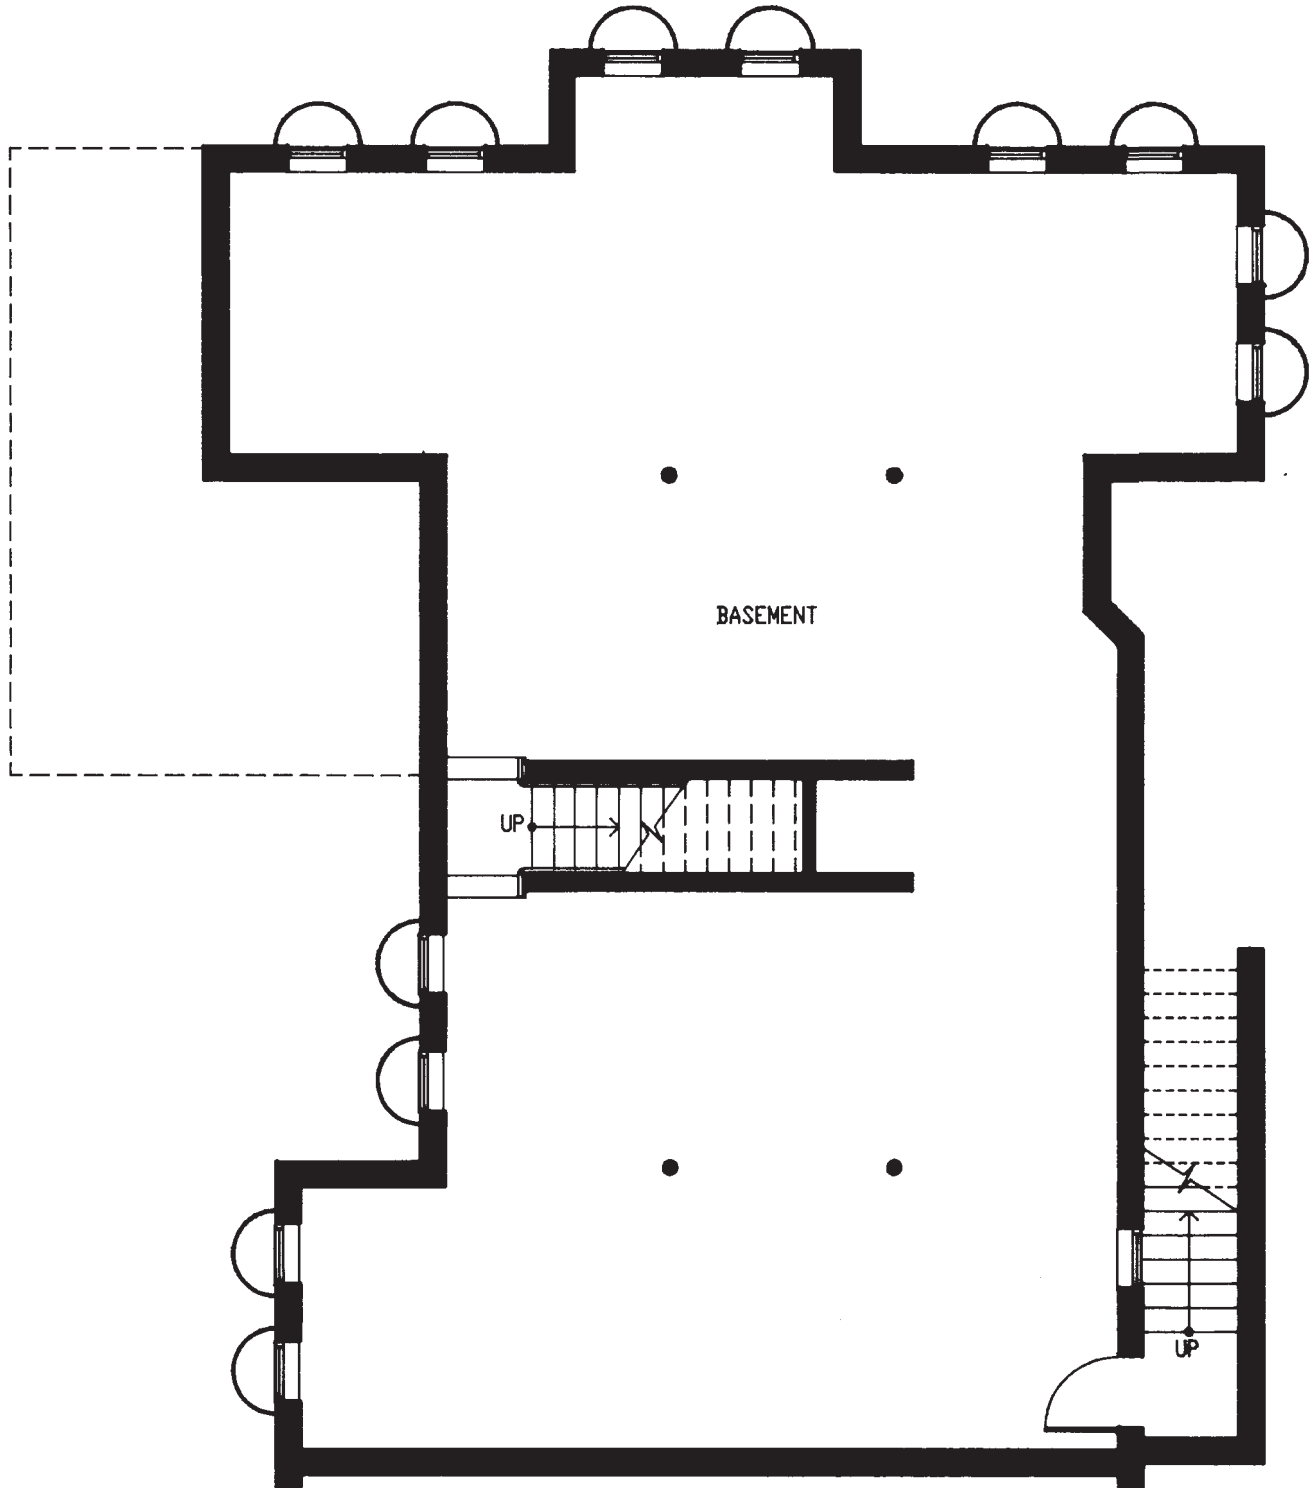

SCALE 1/8" = 1'

*Square footage and dimensions are approximate.
Square footage excludes porch and garage (where applicable).
Other Villa design versions also available.

REVISED 5 / 15 / 18



**FELLOWSHIP
VILLAGE**

Welcome to Inspired Living

A PREMIER FELLOWSHIP LIFE COMMUNITY