


FLOOR PLANS

The Sequoia

MAIN LEVEL 2220 GROSS SQ. FT.*
 LOWER LEVEL 2220 GROSS SQ. FT.*
 (BASEMENT NOT A WALKOUT) (ON BACK OF THIS PAGE)
 LOCATED IN A FREE-STANDING BUILDING

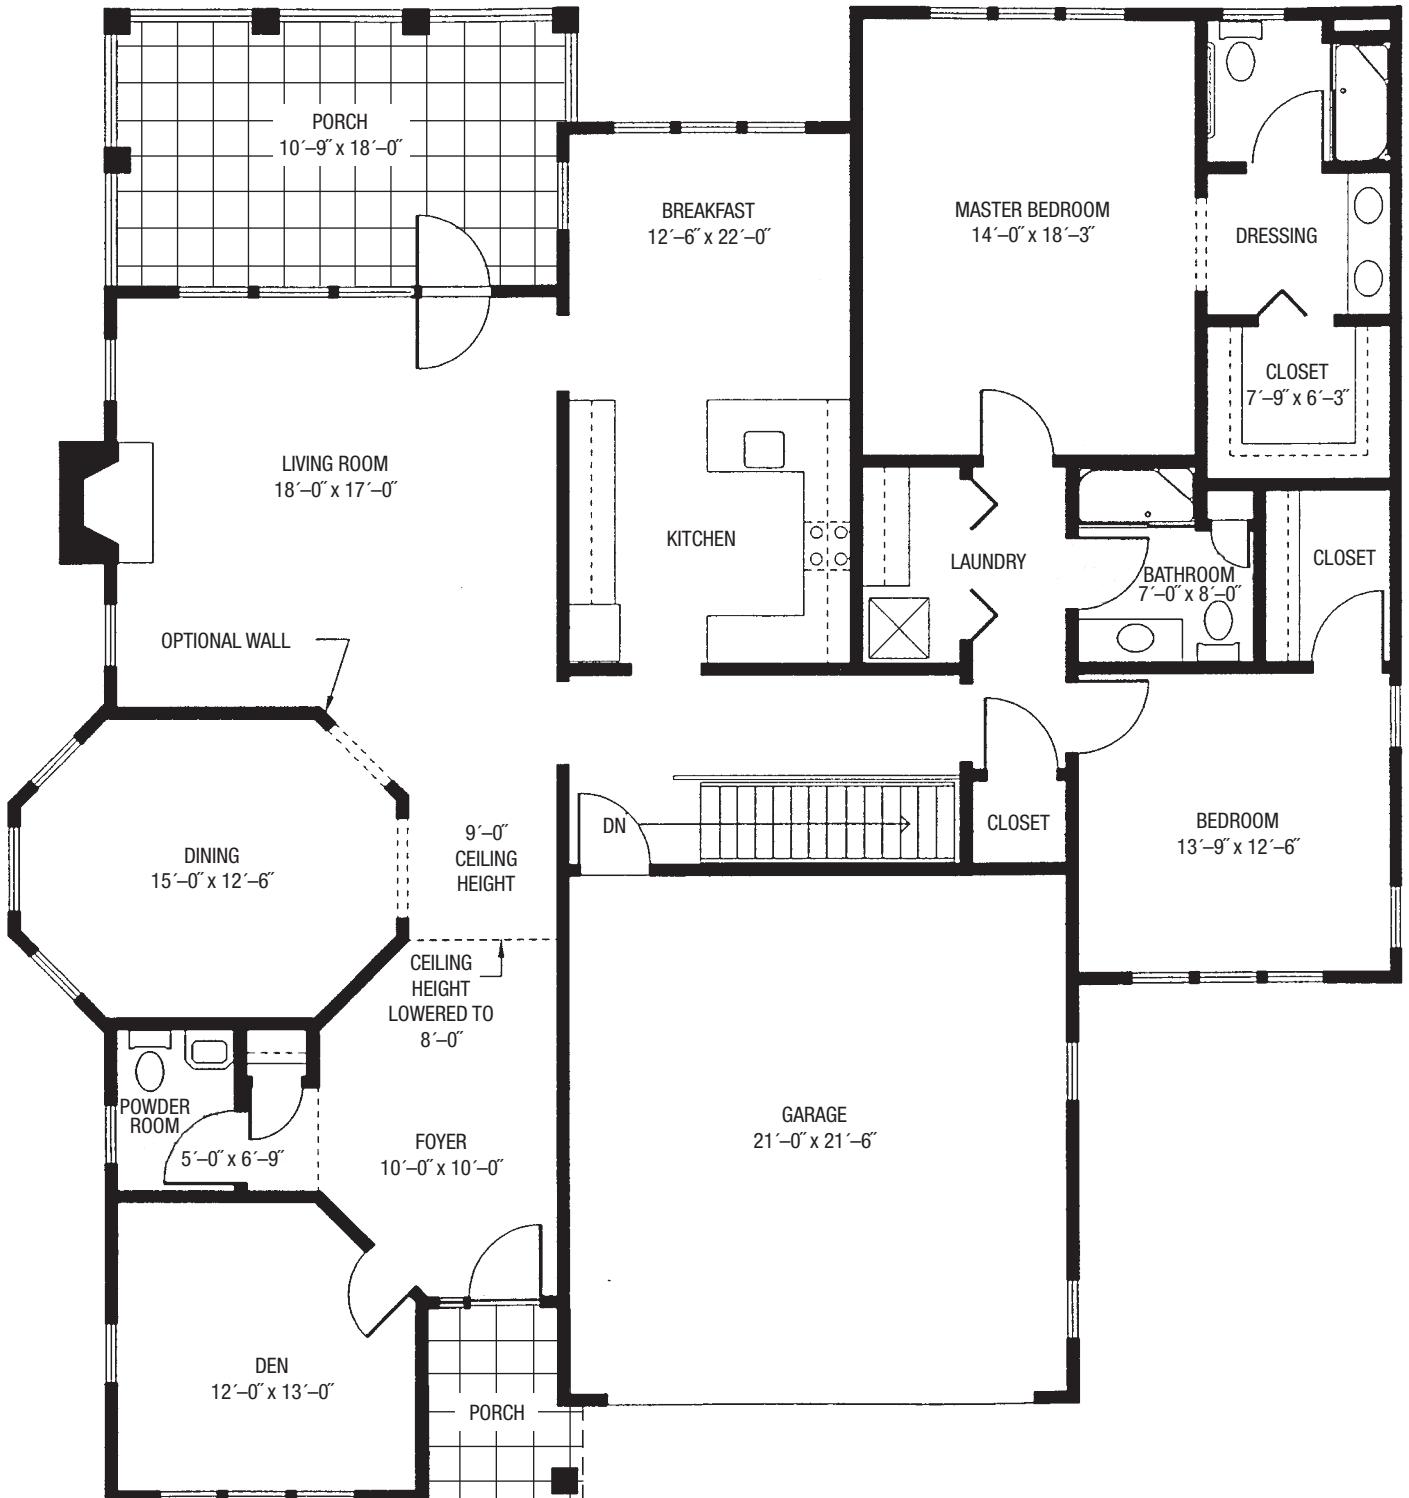

SCALE 1/8" = 1'

* Square footage and dimensions are approximate.
 Square footage excludes porch and garage (where applicable).
 Other Freestanding design versions also available.

REVISED 4 / 10 / 18



EQUAL HOUSING OPPORTUNITY




FELLOWSHIP VILLAGE

Welcome to Inspired Living

A PREMIERE FELLOWSHIP SENIOR LIVING COMMUNITY

The Sequoia

FREE-STANDING BUILDING
LOWER LEVEL 2220 GROSS SQ. FT.*
(BASEMENT NOT A WALKOUT)

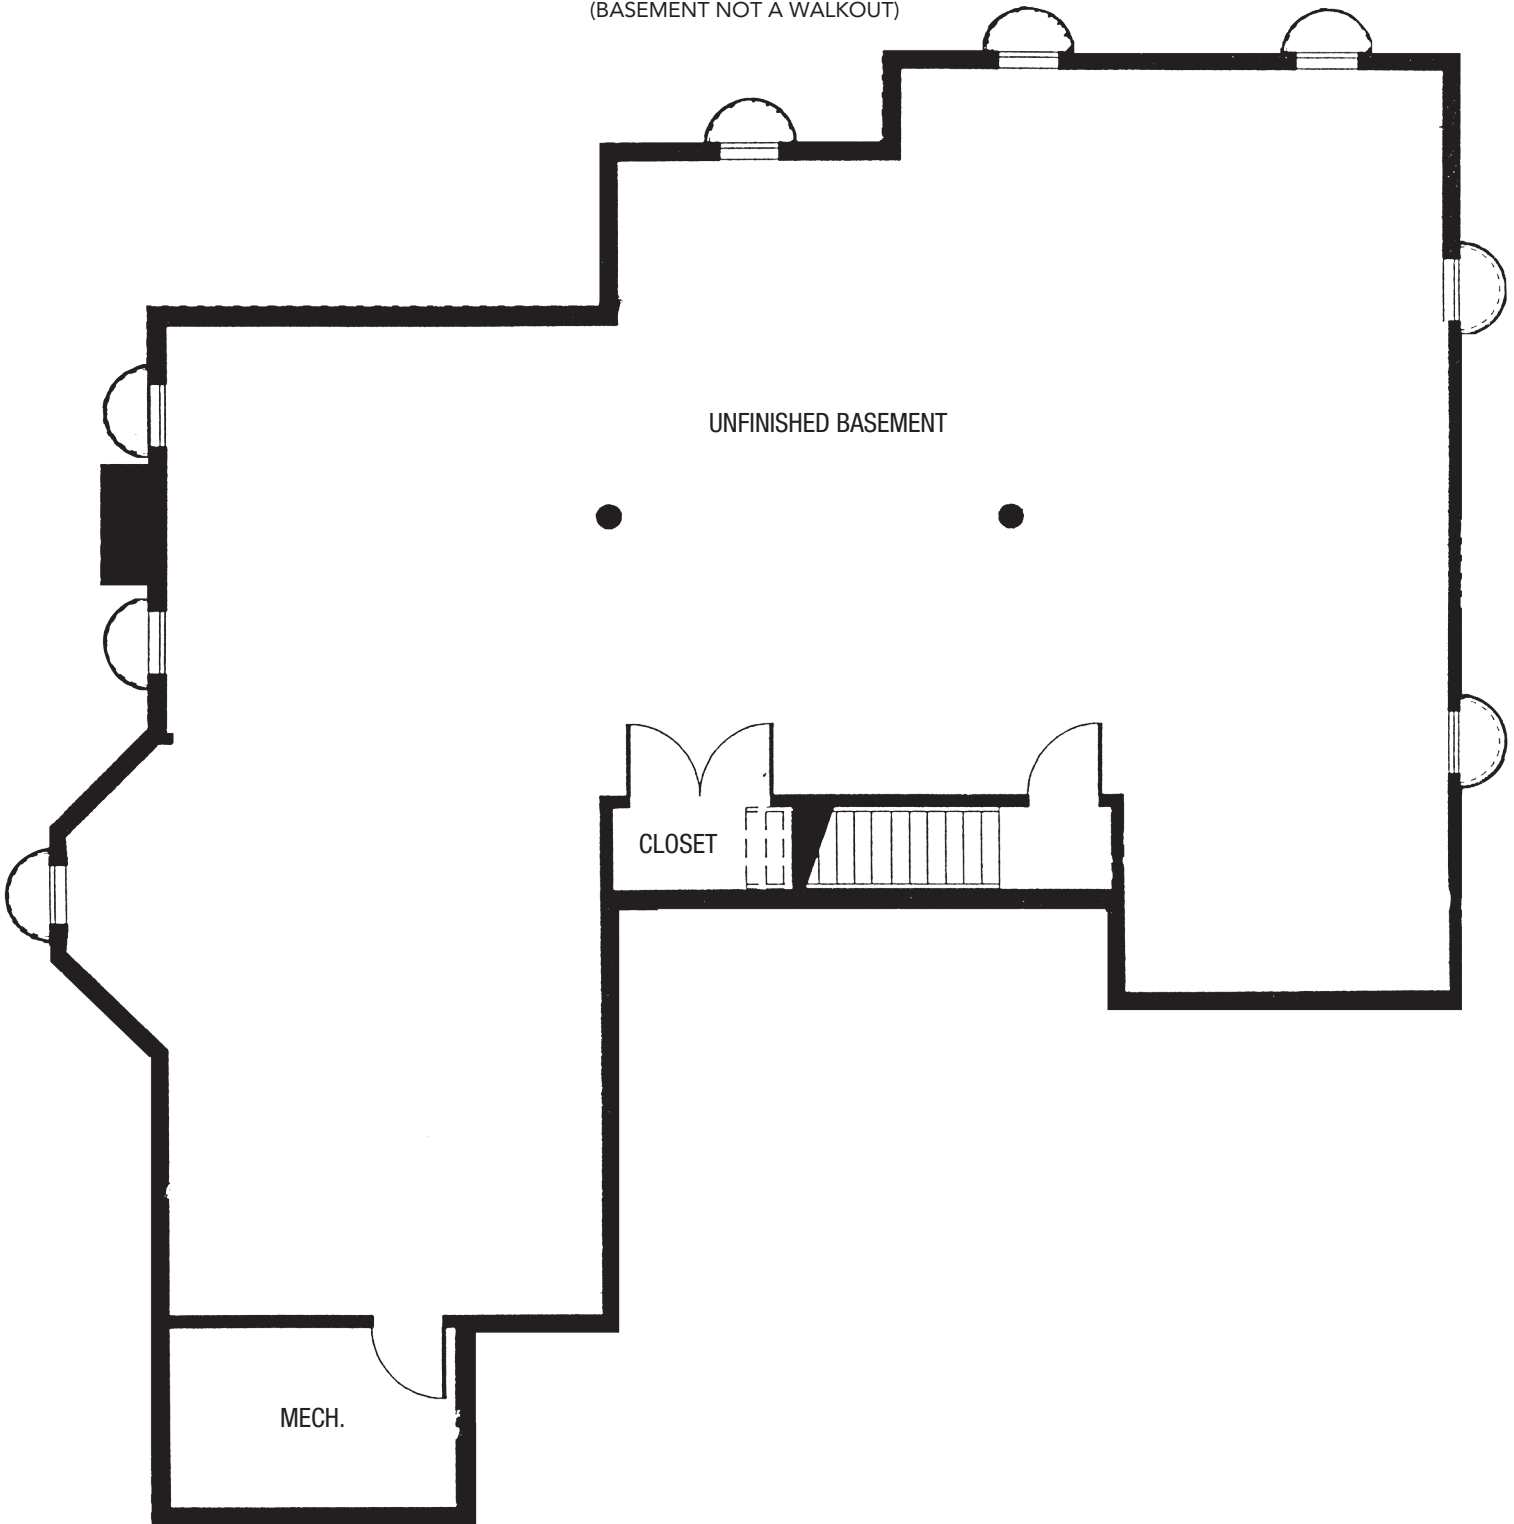

SCALE 1/8" = 1'

*Square footage and dimensions are approximate.
Square footage excludes porch and garage (where applicable).
Other Freestanding design versions also available.

REVISED 4 / 10 / 18



**FELLOWSHIP
VILLAGE**

Welcome to Inspired Living

A PREMIERE FELLOWSHIP SENIOR LIVING COMMUNITY